



GROUND FLOOR PLAN


SCALE:
1" = 20'-0"


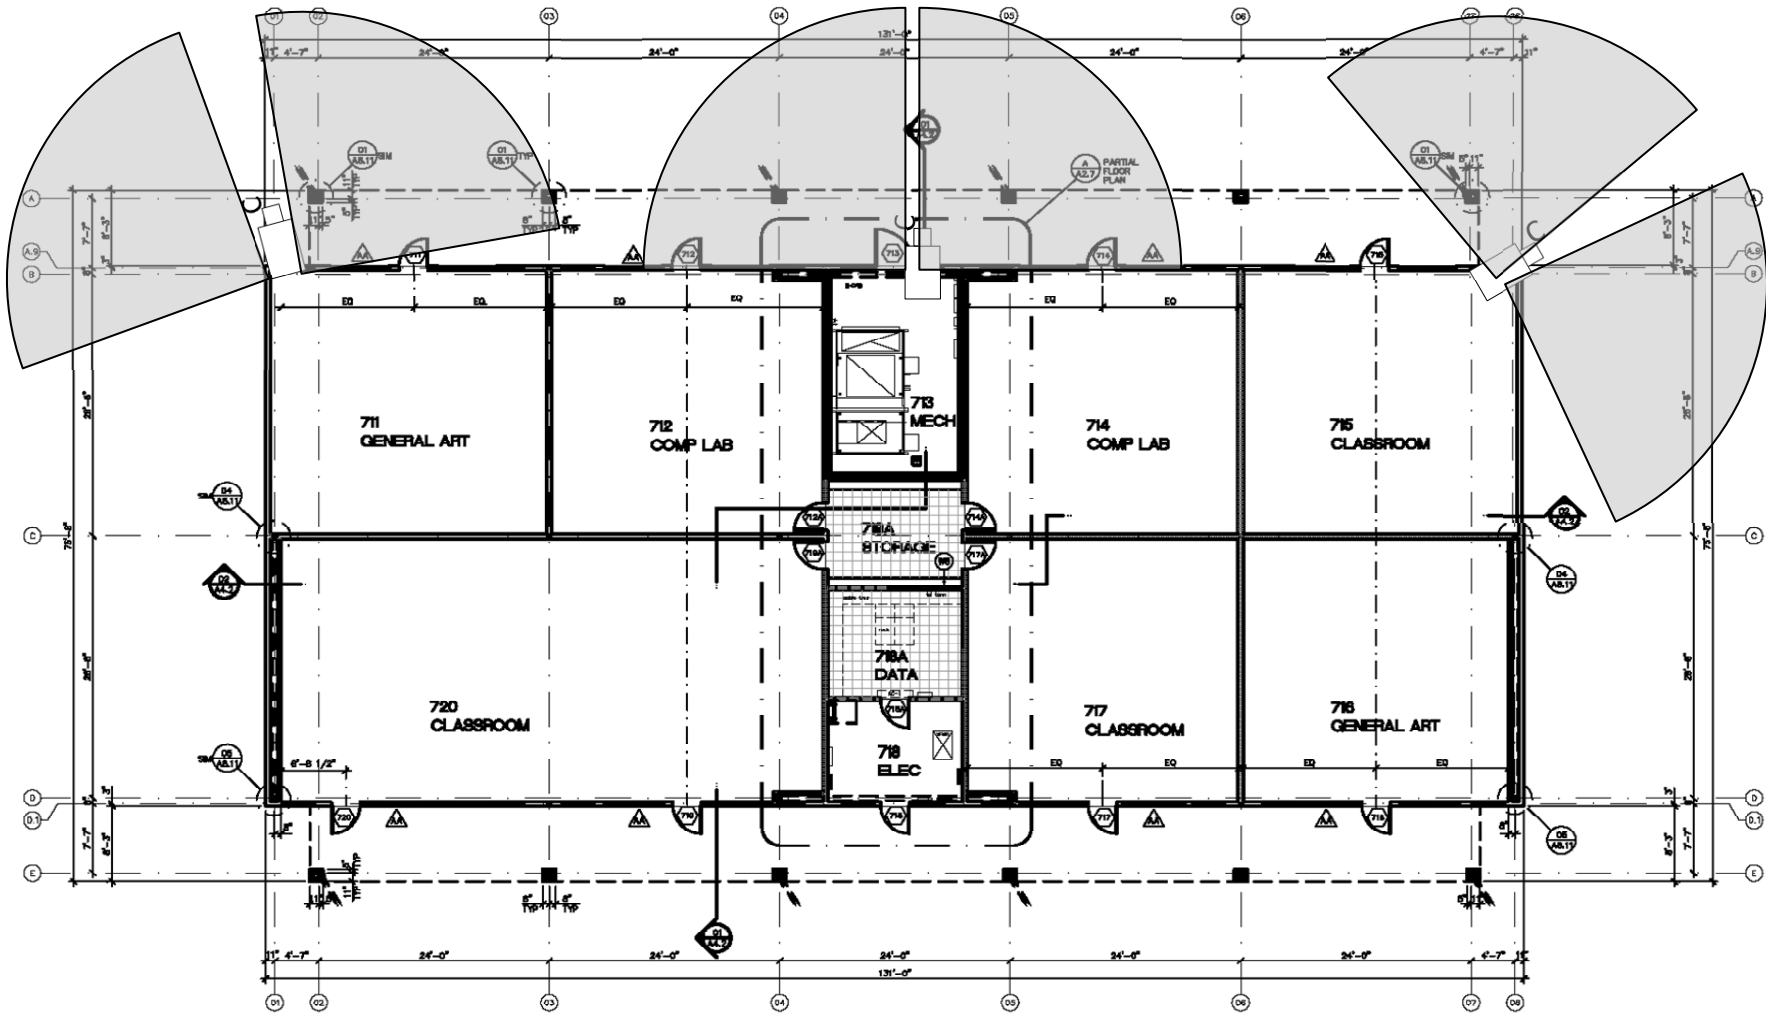


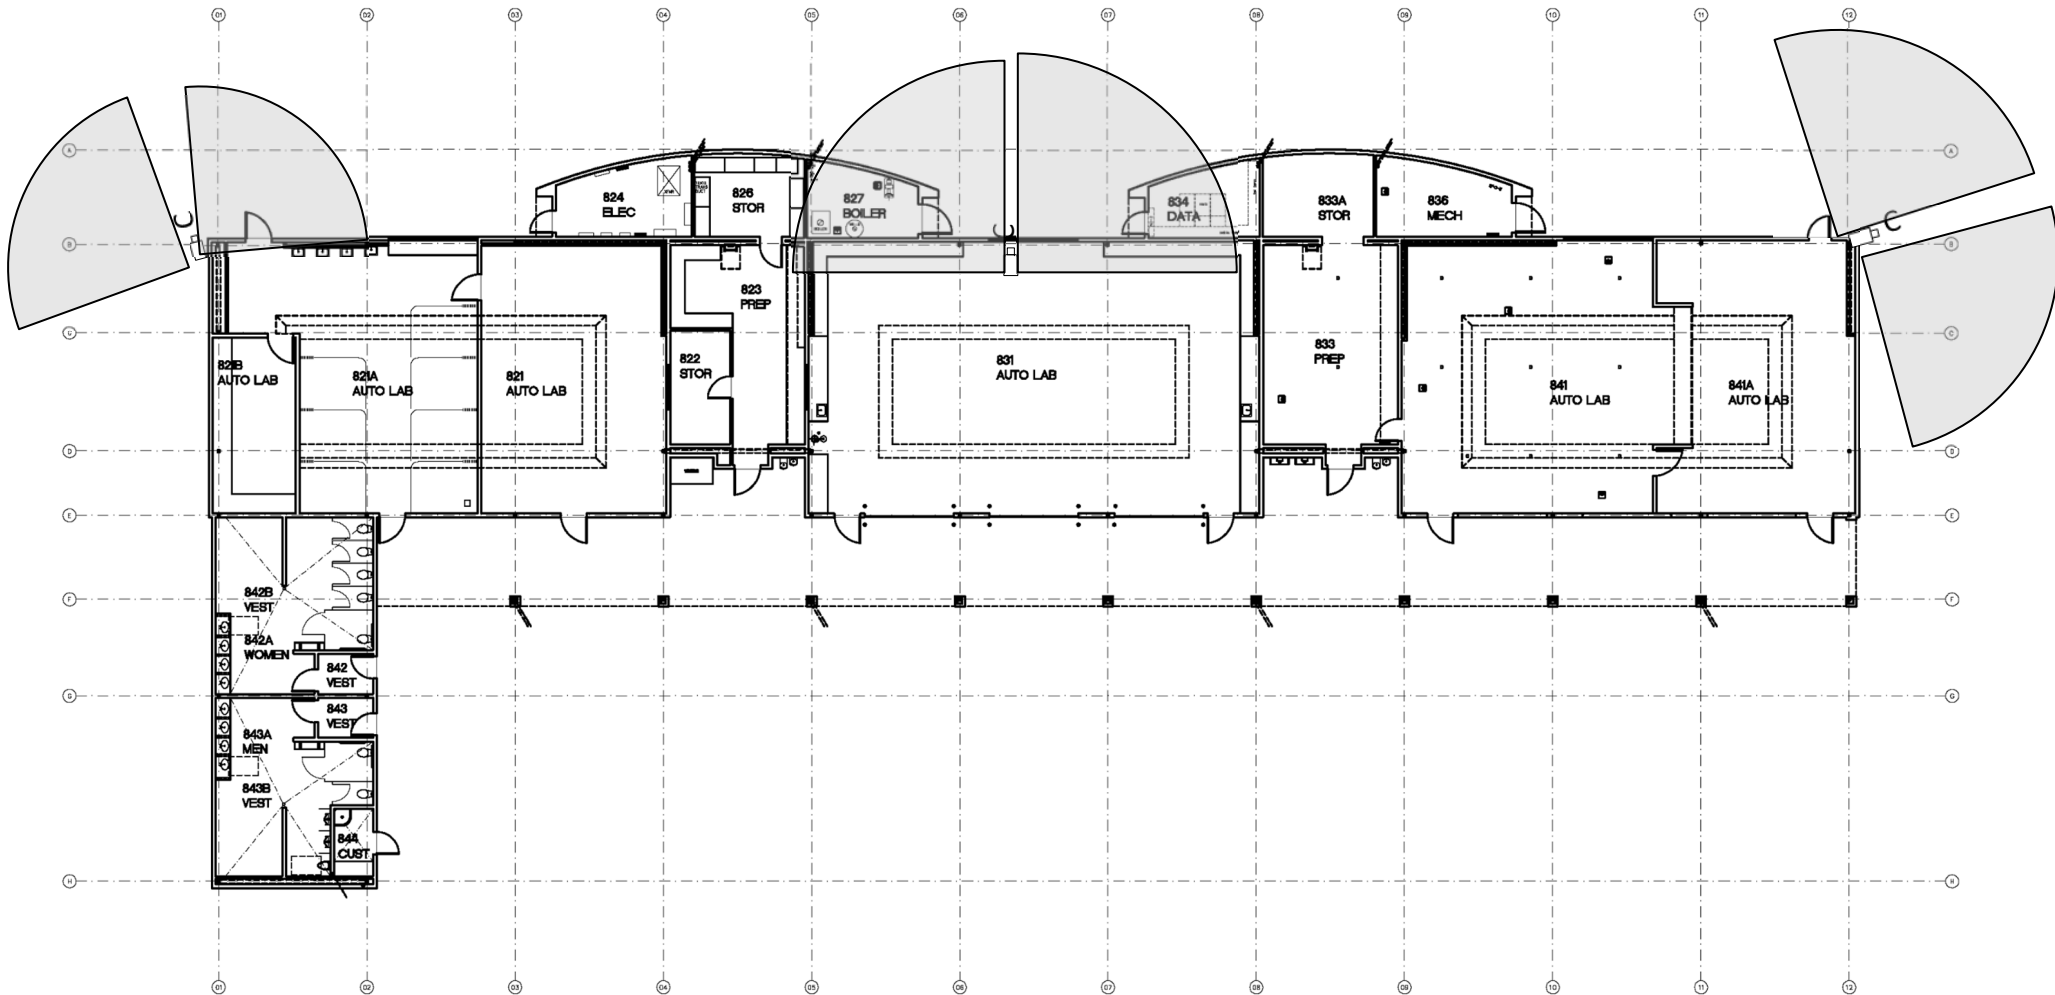



**DIMENSION PLAN
BLDG 800B**

SCALE:
1/8" = 1'-0"

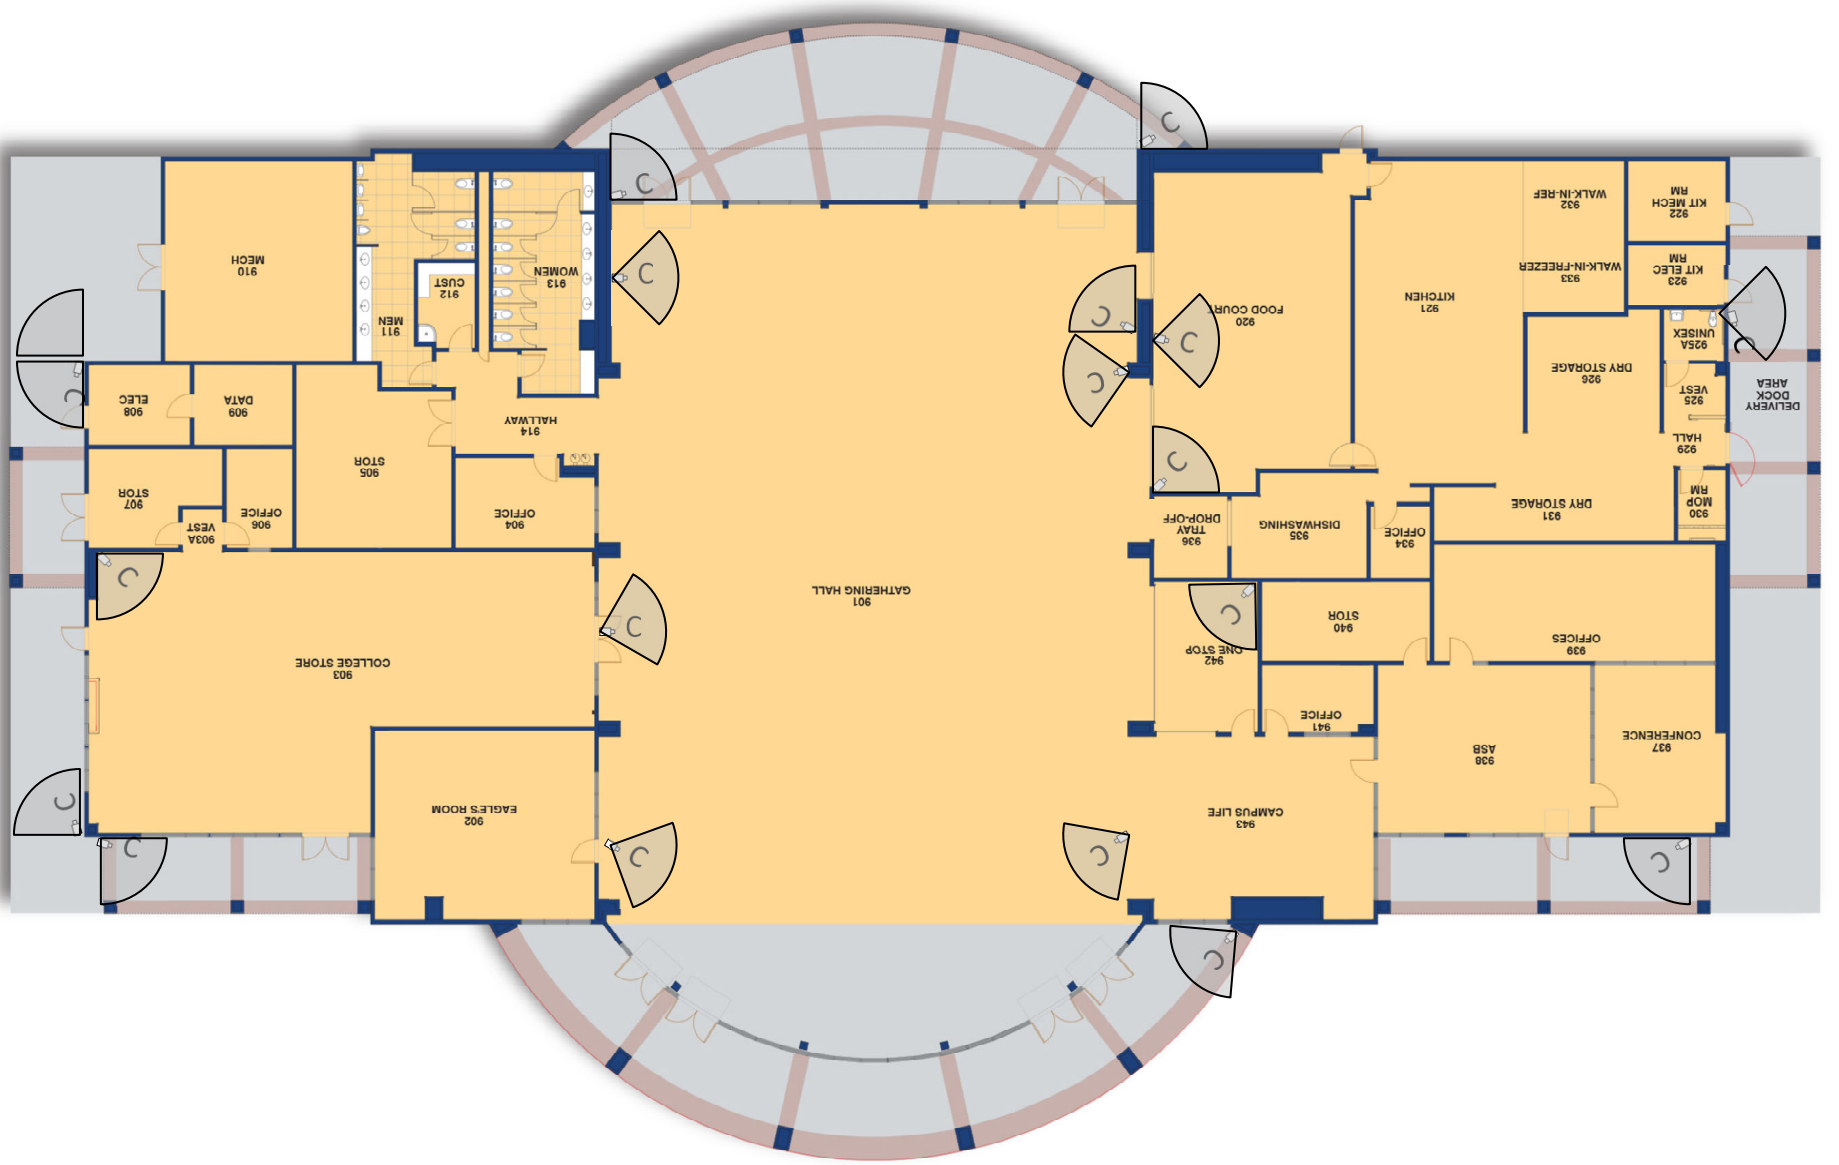

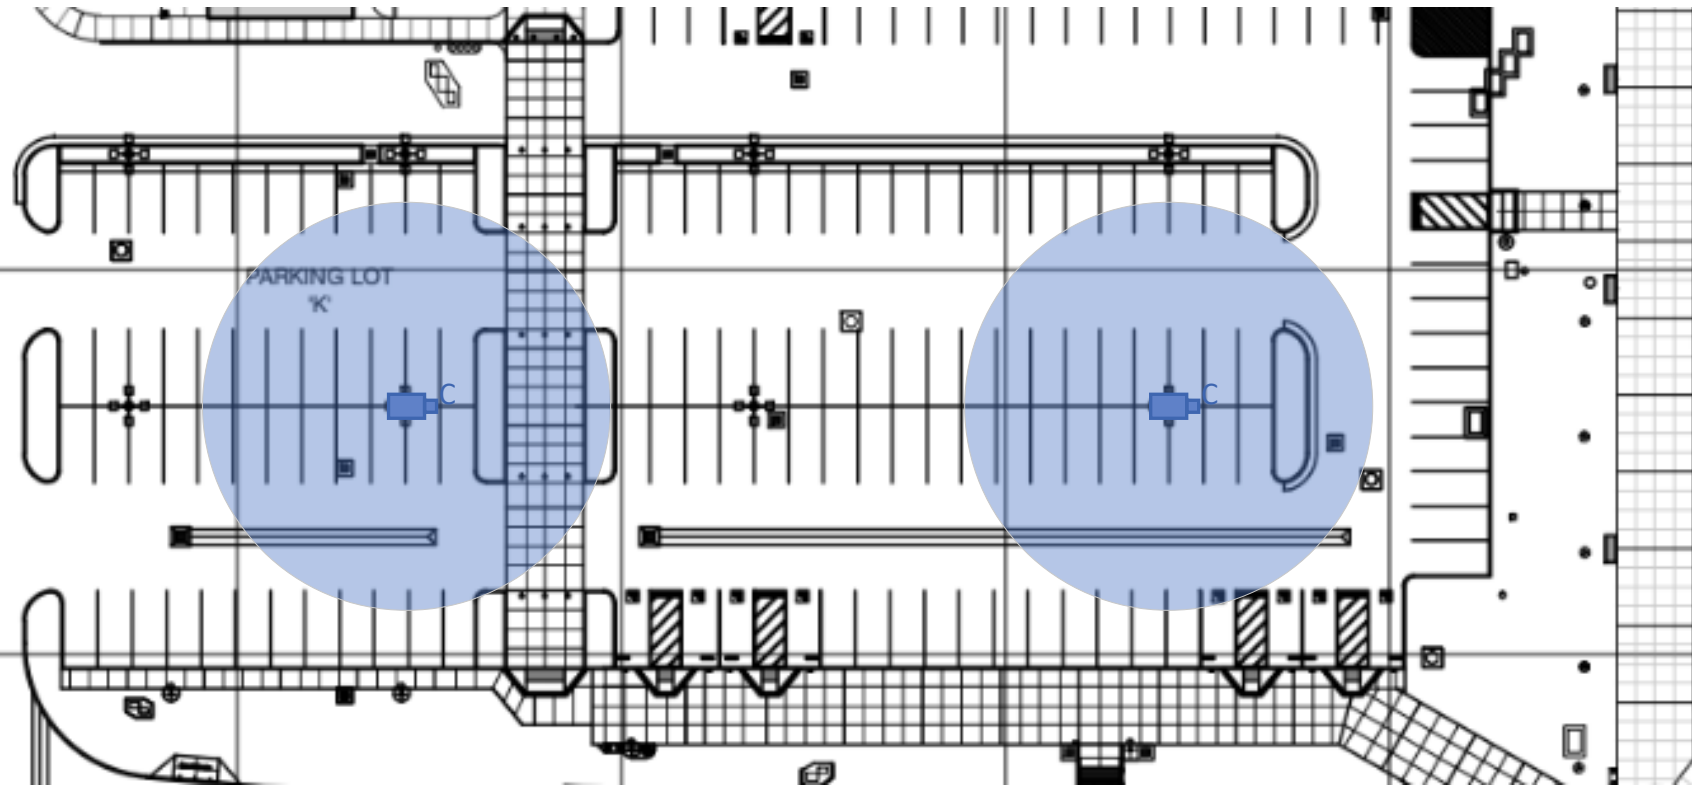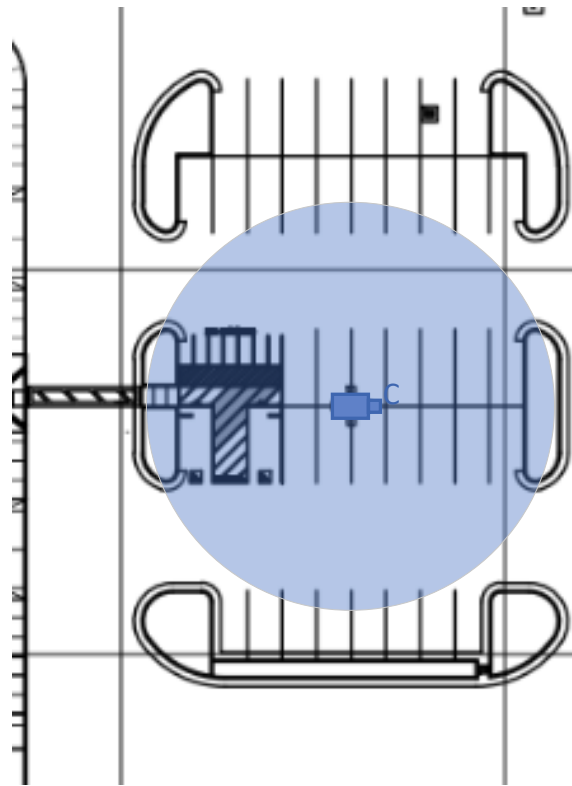


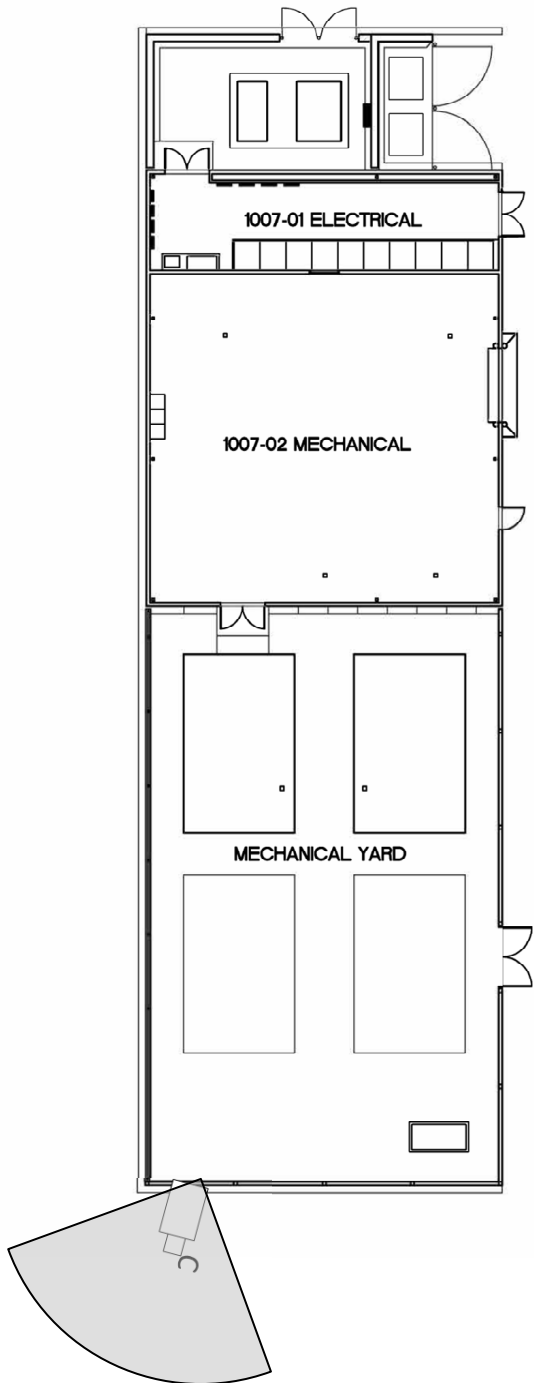


NORTH
WHL-600
2,824 SF
11/12/01

BLDG 1007 FLOOR PLAN


SCALE:
1/16" = 1'-0"

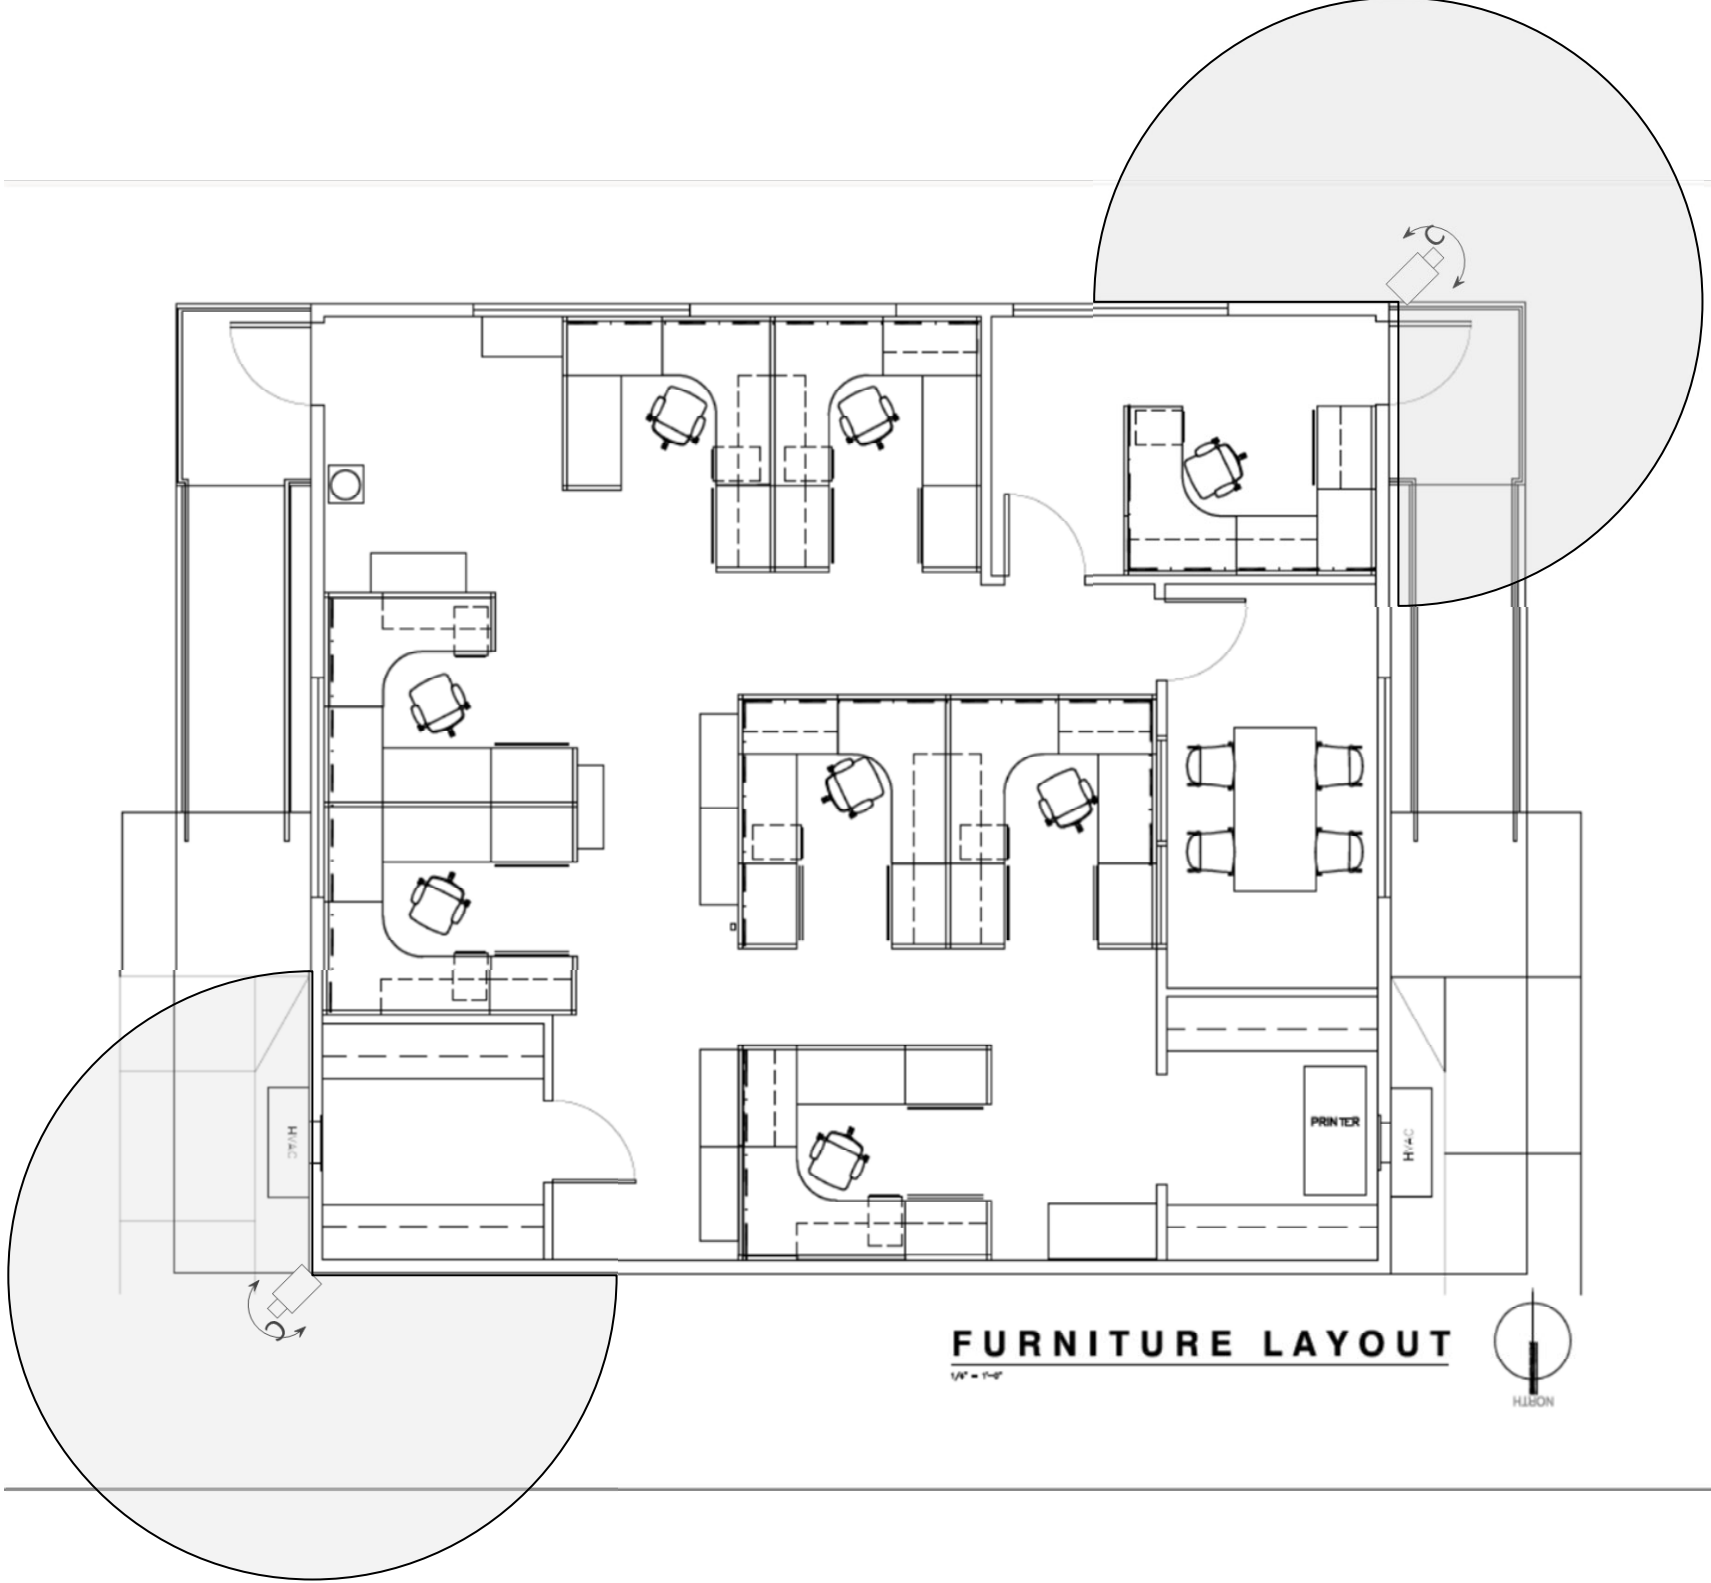


FURNITURE LAYOUT

1/4" = 1'-0"



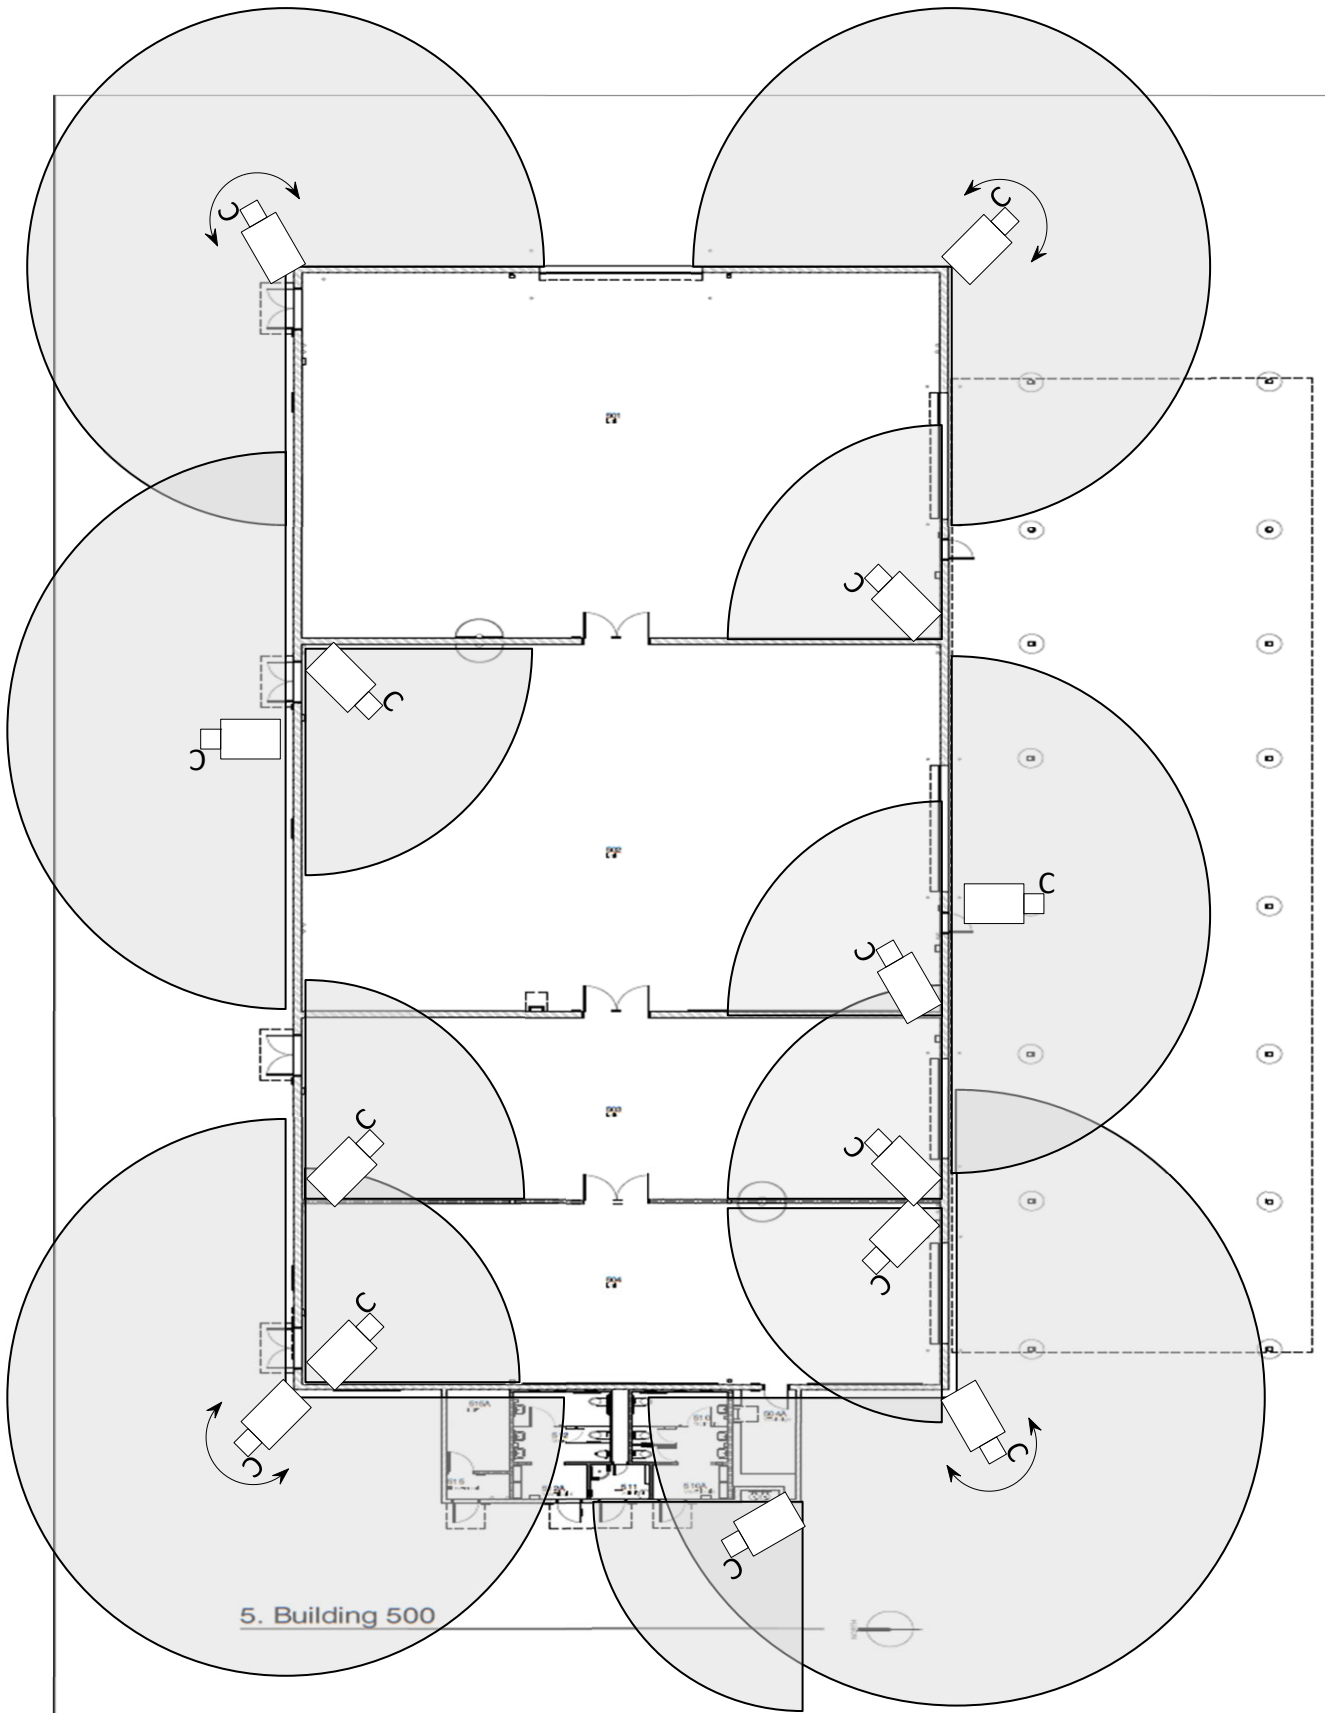

5. Building 500

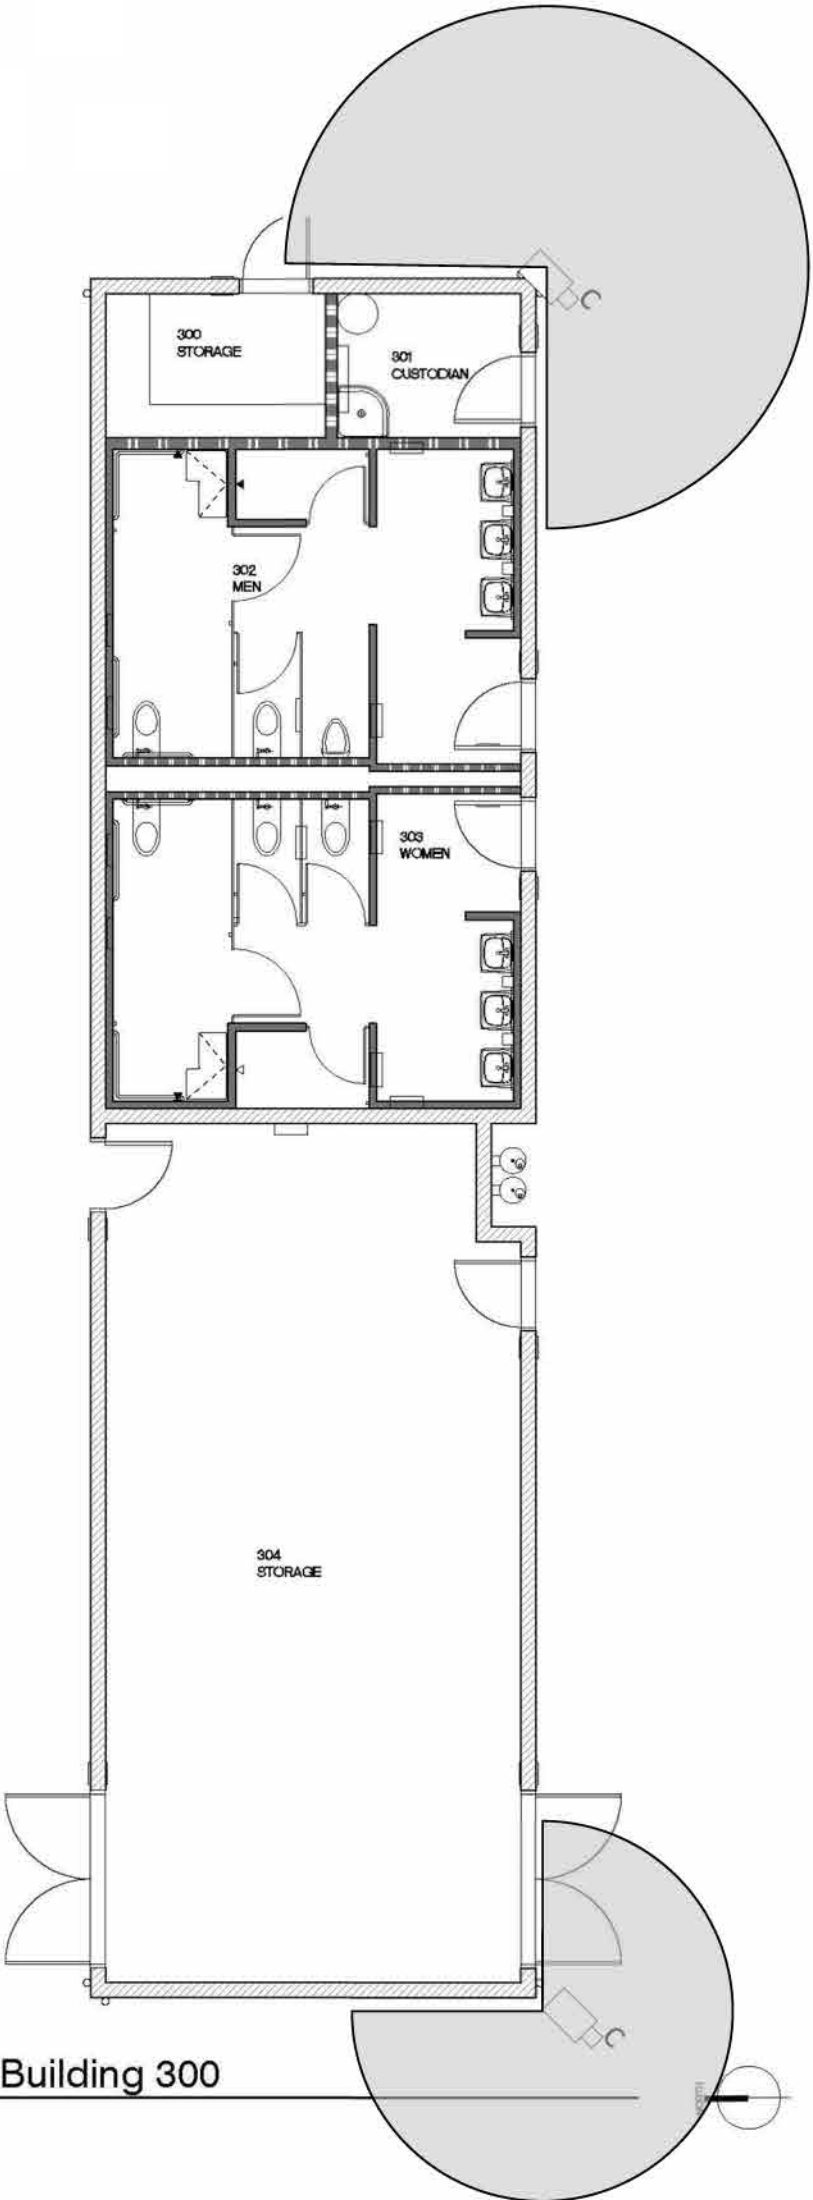

3. Building 300